


CAVCLEAR MASONRY MAT OR
CAVCLEAR INSULATION SYSTEM
INSTALLED FULL-HEIGHT BEHIND
ALL MASONRY.

SELF-SEAL FLASHING BOND BREAK

GROUT KEY

COMPRESSIBLE FILLER AND
SEALANT BOTH SIDES

GYPSUM WALLBOARD
METAL FURRING (OPTIONAL)
CONCRETE BLOCK
AIR/VAPOR BARRIER (OPTIONAL)

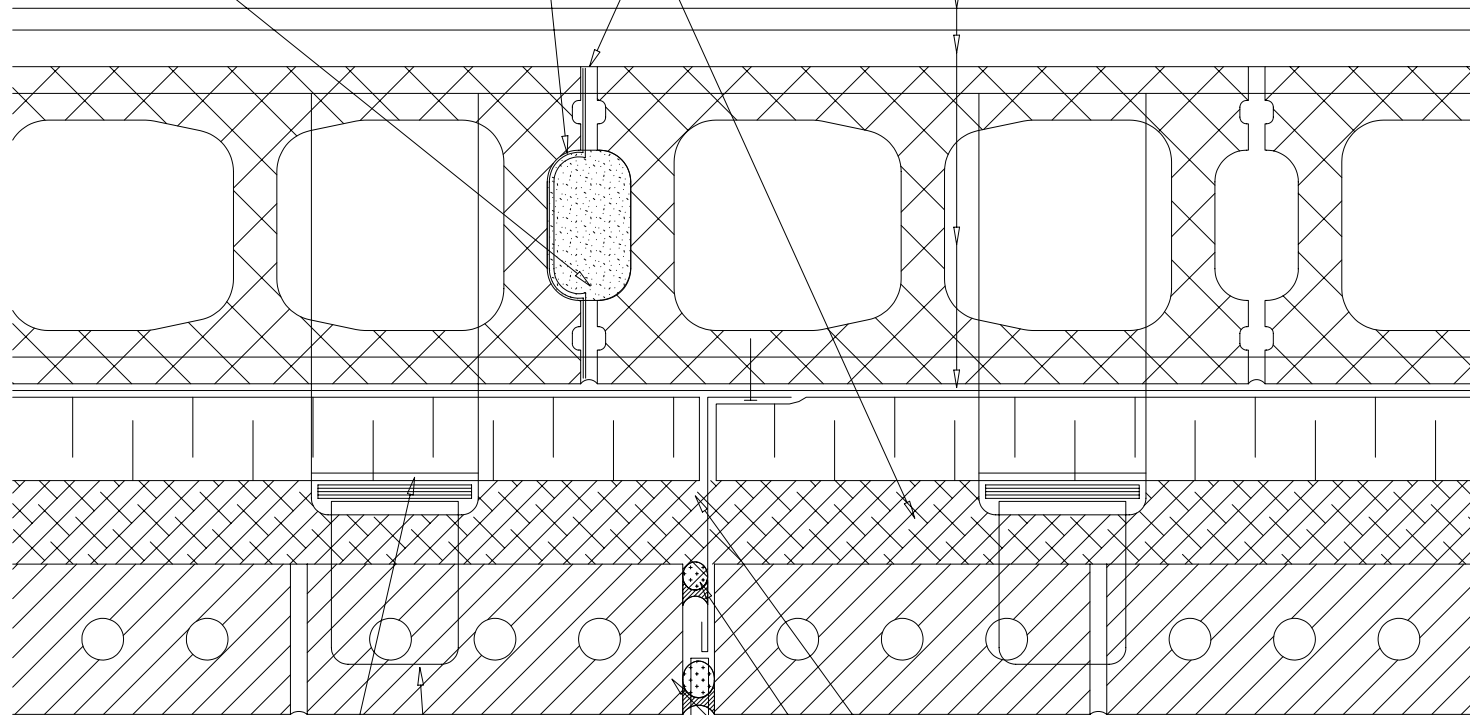

INSULATION RETAINER

GALVANIZED OR STAINLESS
FIRE-STOPPING IF REQUIRED

ADJUSTABLE MASONRY TIES

WEATHER - TIGHT
COMPRESSIBLE MATERIAL
BACKER ROD AND SEALANT

EXPANSION / CONTROL JOINTS DETAIL