


DETAIL SIMILAR FOR SHEAR WALL

CONCRETE COLUMN

VERTICAL REINFORCING
AS SPECIFIED BY ENGINEER

GROUT

GYPSUM WALLBOARD
CONCRETE BLOCK
BOARD INSULATION
BRICK

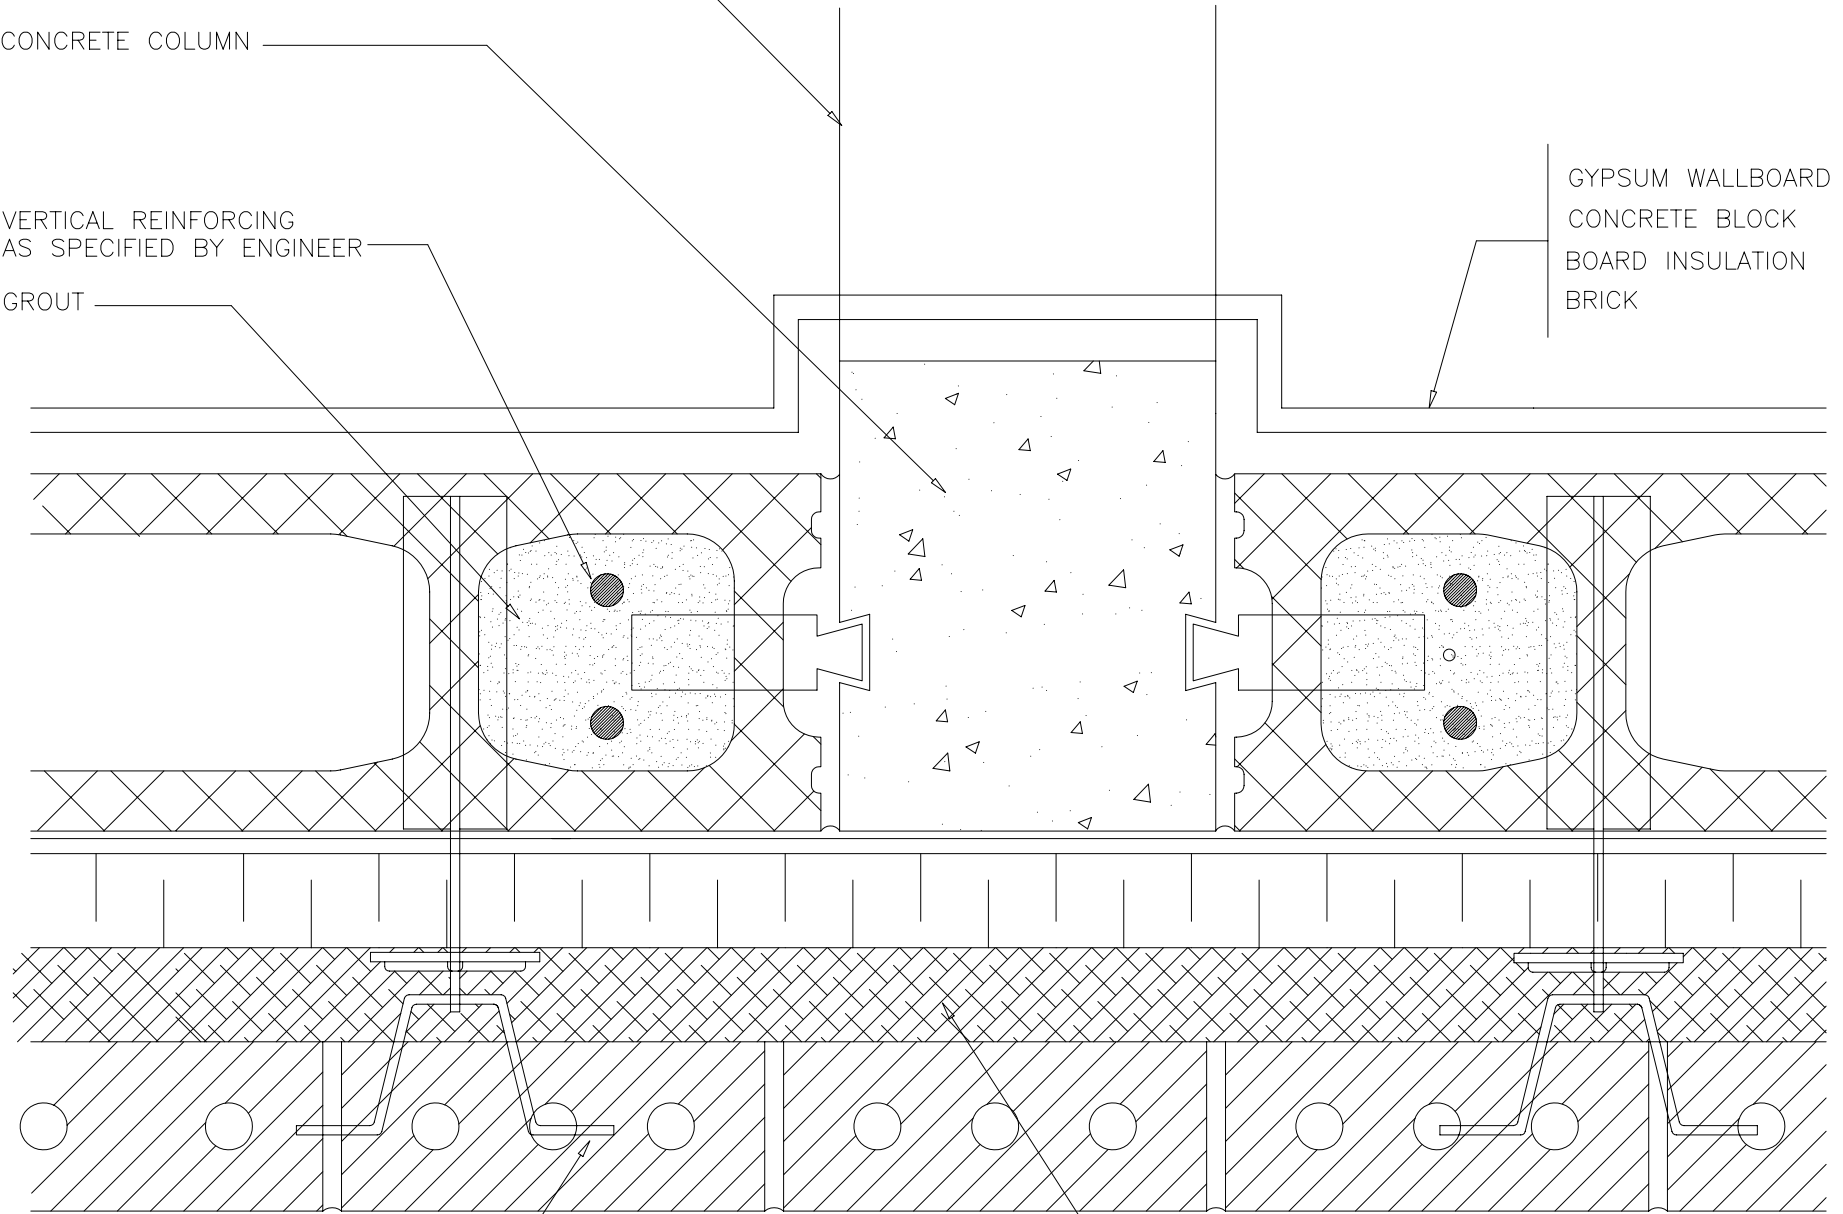

ADJUSTABLE MASONRY TIES

CAVCLEAR MASONRY MAT OR
CAVCLEAR INSULATION SYSTEM
INSTALLED FULL-HEIGHT BEHIND
ALL MASONRY.

WALL/COLUMN INTERSECTION DETAIL